



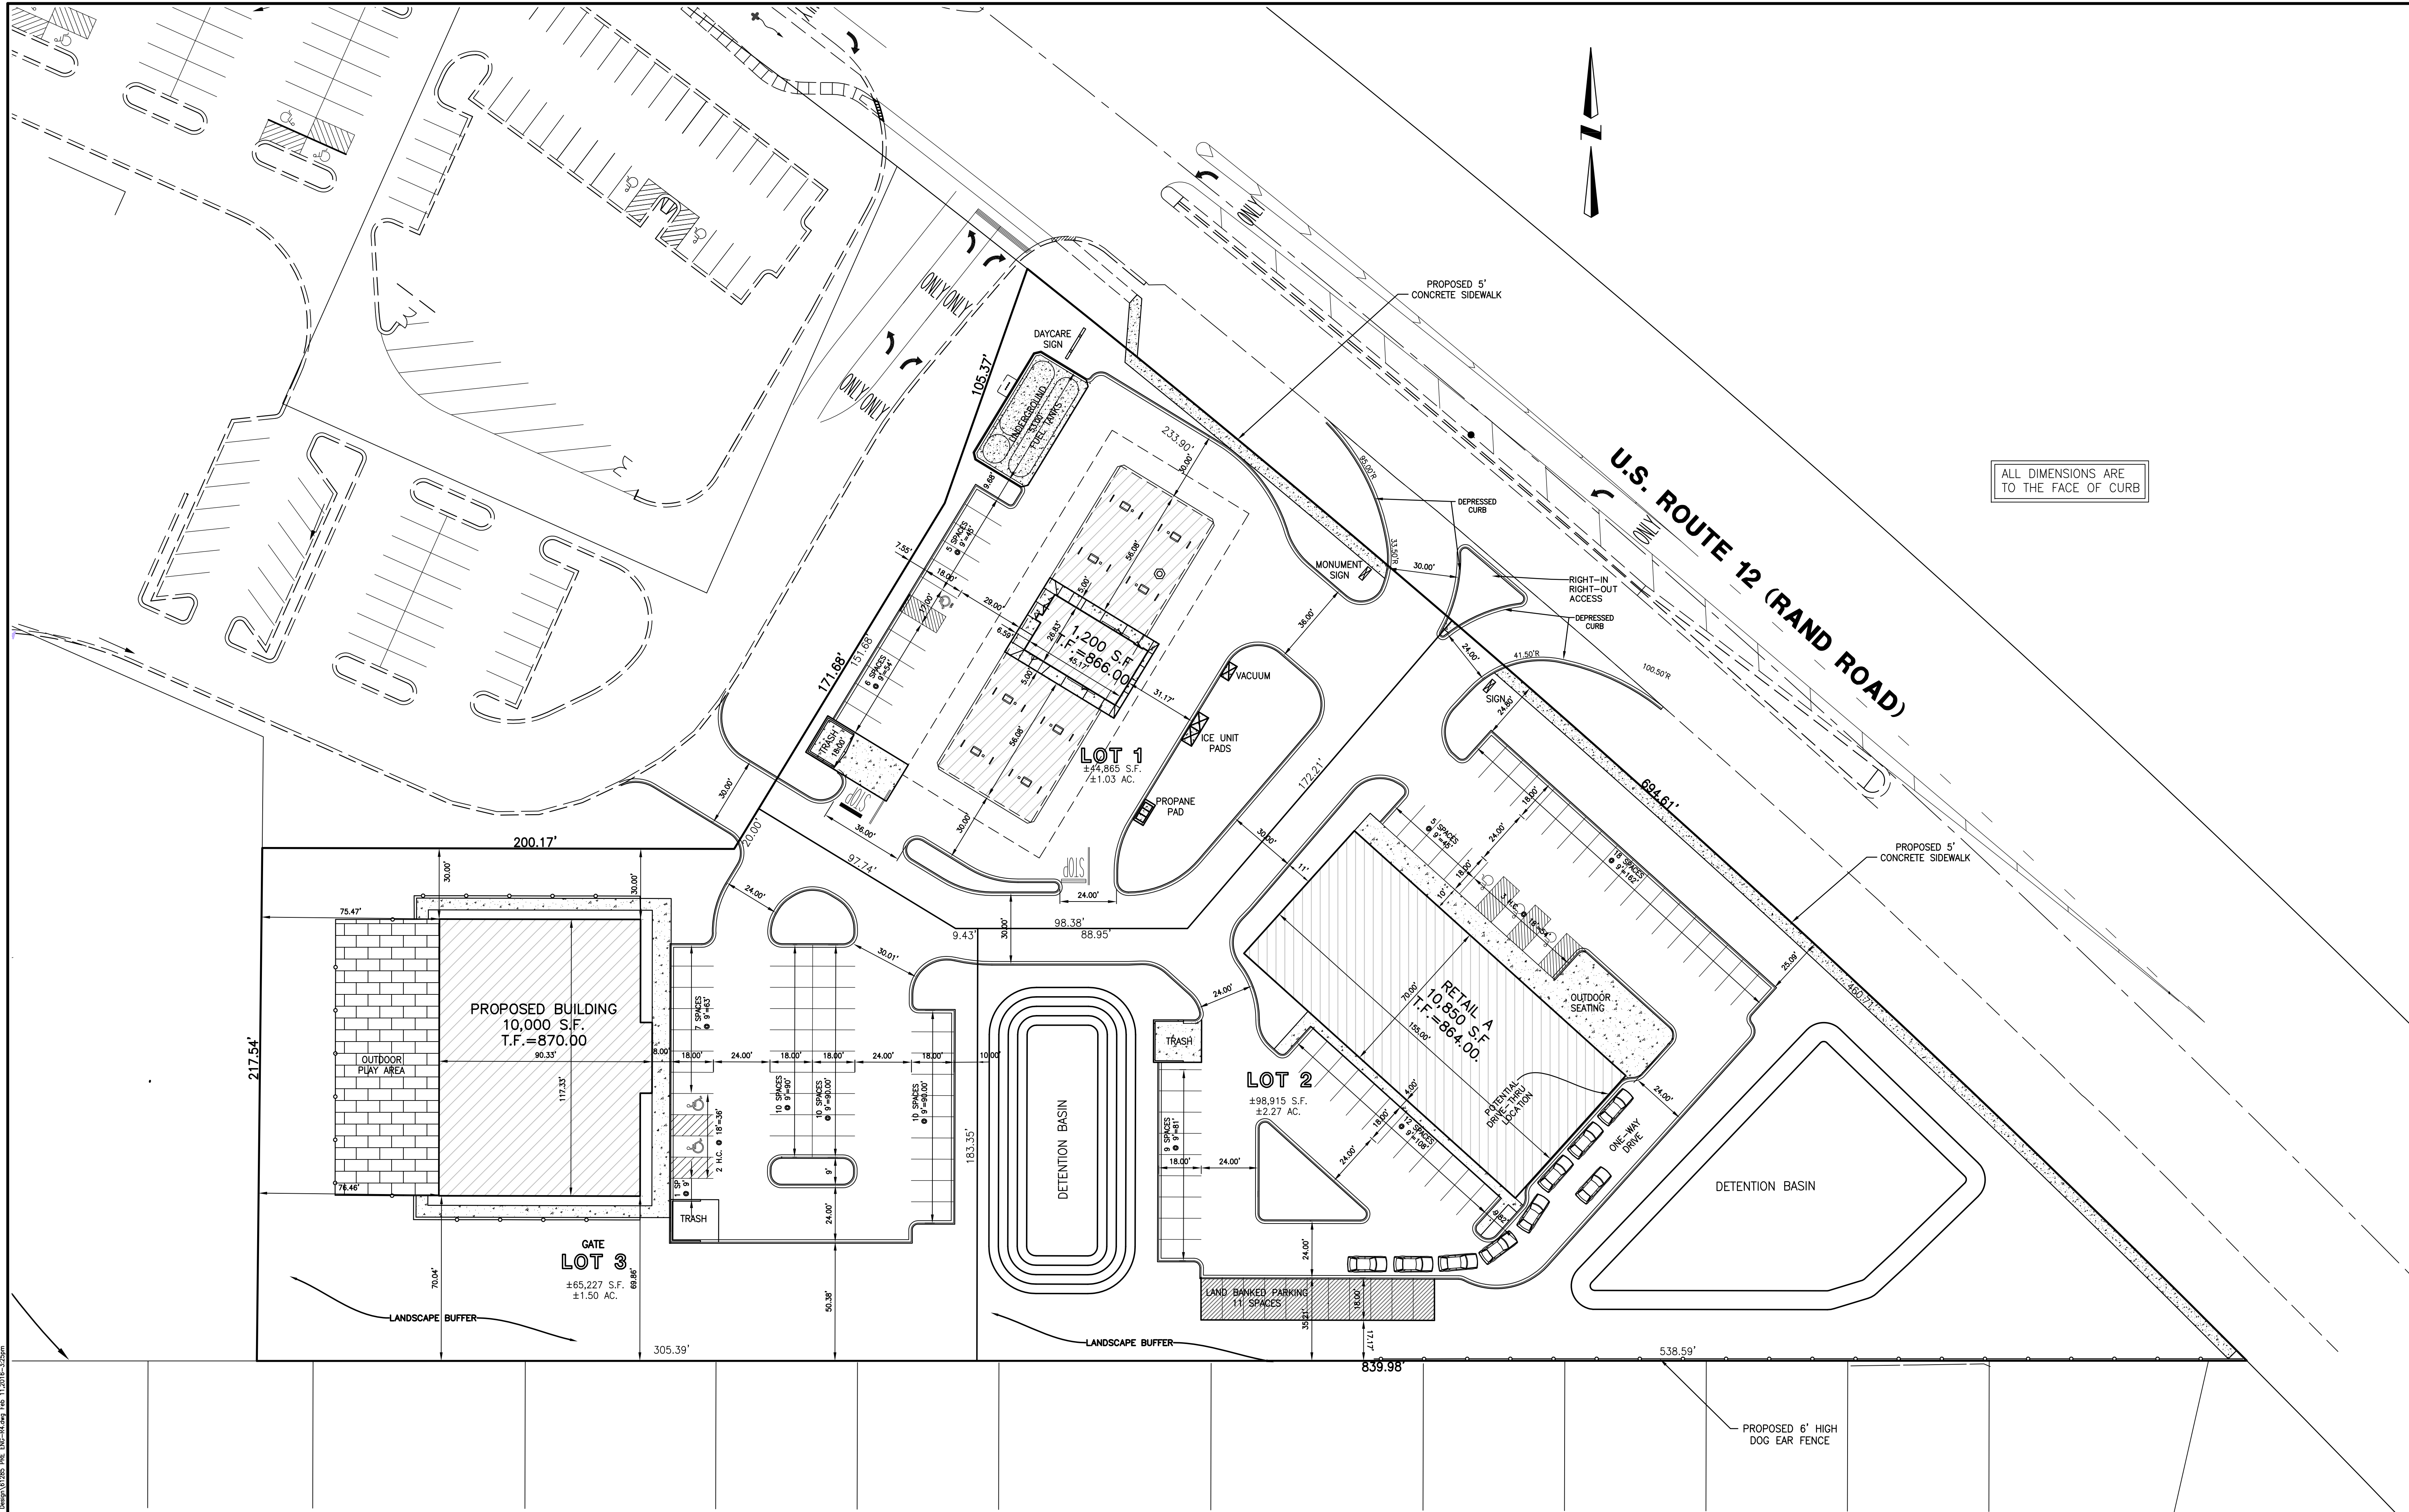

ALL DIMENSIONS ARE
TO THE FACE OF CURB

 

DMW 02-11-16 PER DEVELOPER REVIEW
DMW 01-19-16 PER VILLAGE STAFF REVIEW COMMENTS
DRAWN BY: DATE: REVISIONS

DRAWN BY: DATE: REVISIONS

DESIGNED BY: MRT DATE: 12-18-15
CHECKED BY: DRF DATE: 12-18-15
APPROVED BY: DRF DATE: 12-18-15



GREENGARD, INC.
Engineers • Surveyors • Planners
111 Barclay Blvd., Suite 310, Lincolnshire, Illinois 60069-3623
PHONE: 847-634-3883 FAX: 847-634-0687
E-MAIL: 231@GREENGARDINC.COM
ILL. REGISTRATION NO. 184-000995

SCALE: 1"=30'
DRAWING No. 61285
SHEET 1 of 1

SPARROW RIDGE PLAZA – LAKE ZURICH, ILLINOIS
GEOMETRIC SITE PLAN