


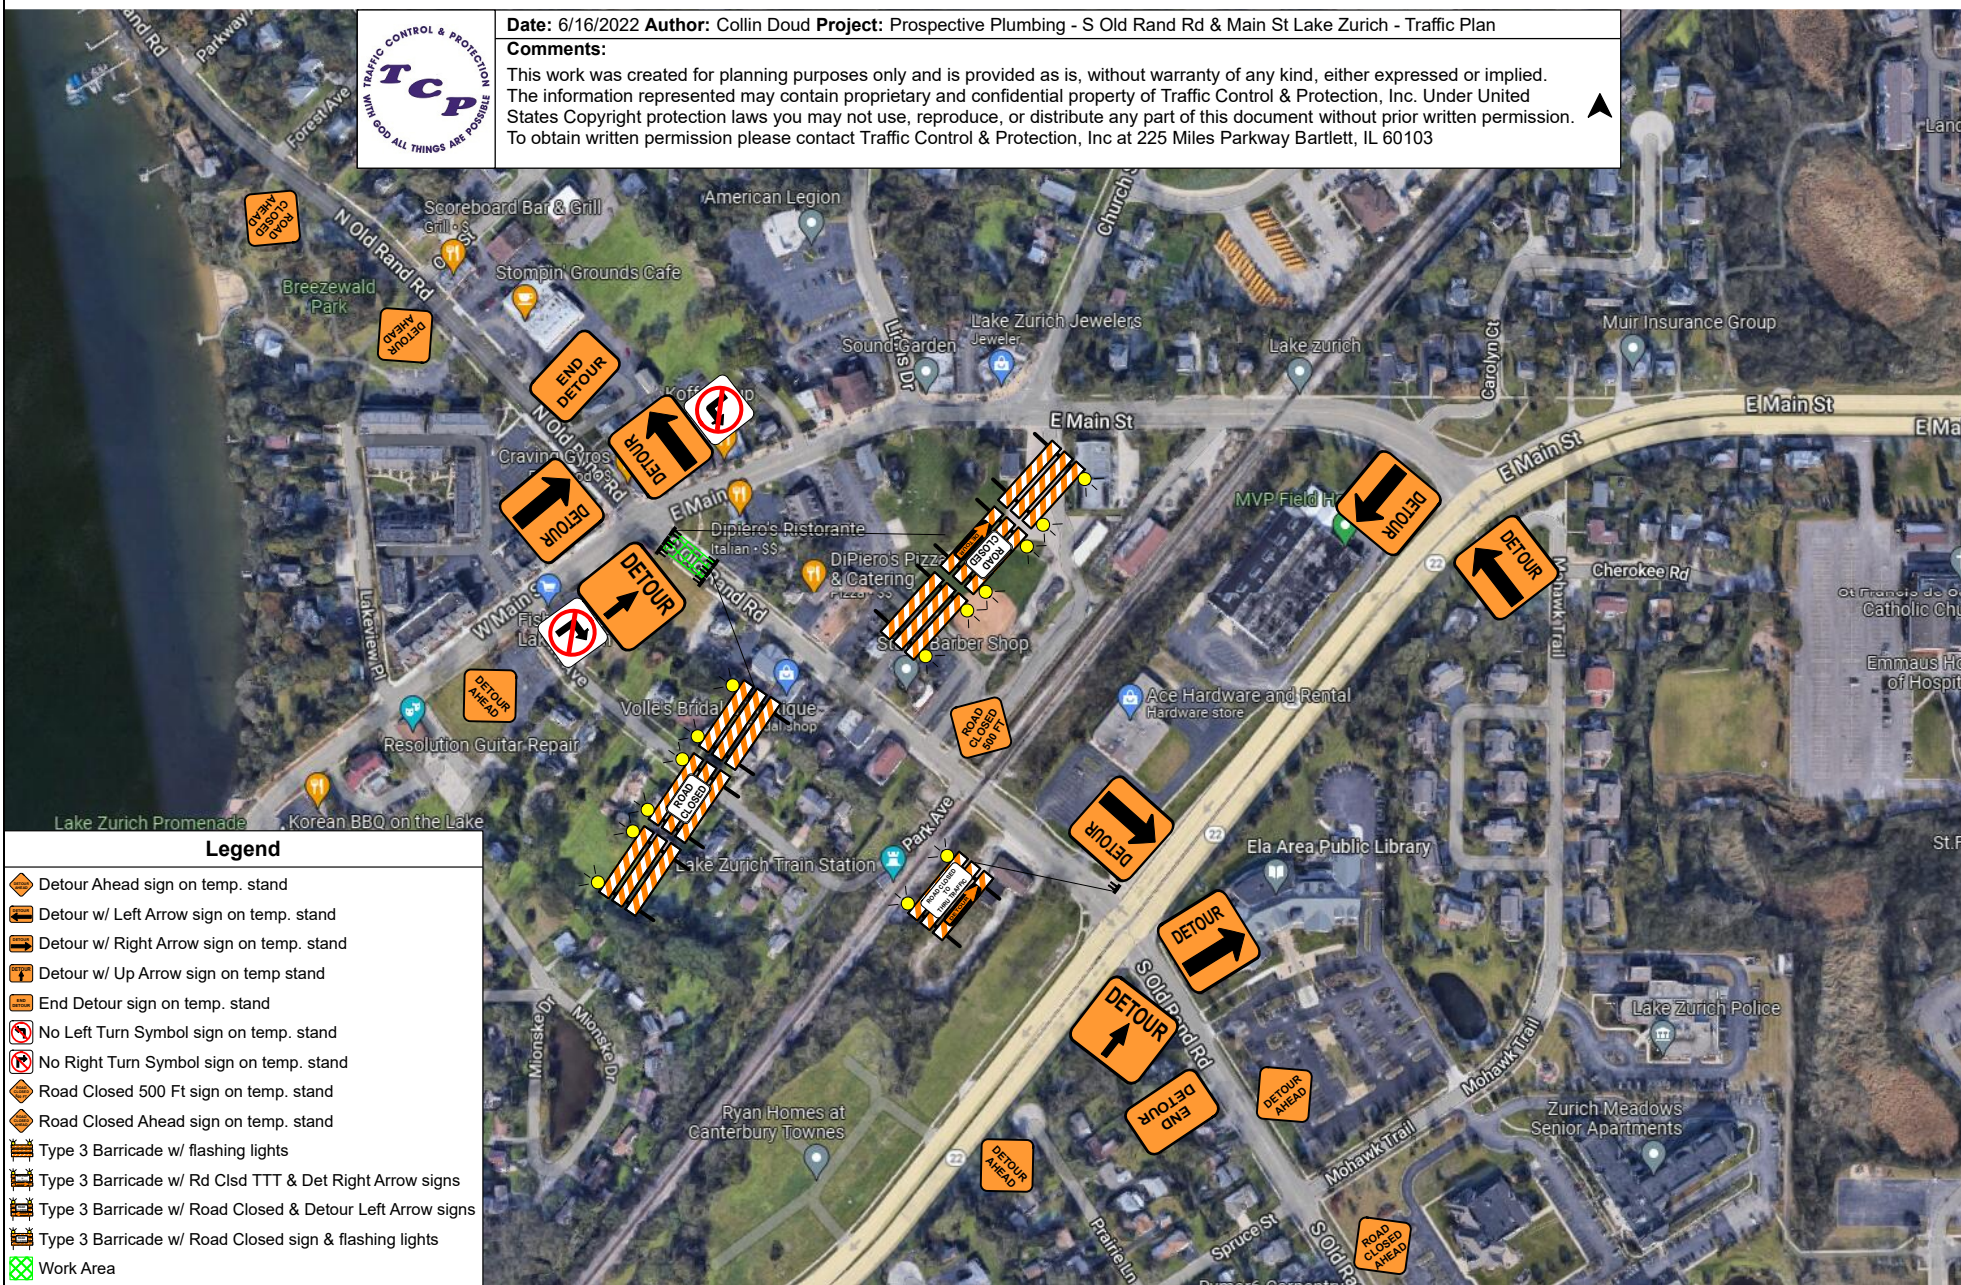

Date: 6/16/2022 **Author:** Collin Doud **Project:** Prospective Plumbing - S Old Rand Rd & Main St Lake Zurich - Traffic Plan

Comments:
 This work was created for planning purposes only and is provided as is, without warranty of any kind, either expressed or implied. The information represented may contain proprietary and confidential property of Traffic Control & Protection, Inc. Under United States Copyright protection laws you may not use, reproduce, or distribute any part of this document without prior written permission. To obtain written permission please contact Traffic Control & Protection, Inc at 225 Miles Parkway Bartlett, IL 60103



Legend	
	Detour Ahead sign on temp. stand
	Detour w/ Left Arrow sign on temp. stand
	Detour w/ Right Arrow sign on temp. stand
	Detour w/ Up Arrow sign on temp. stand
	End Detour sign on temp. stand
	No Left Turn Symbol sign on temp. stand
	No Right Turn Symbol sign on temp. stand
	Road Closed 500 Ft sign on temp. stand
	Road Closed Ahead sign on temp. stand
	Type 3 Barricade w/ flashing lights
	Type 3 Barricade w/ Rd Clsd TTT & Det Right Arrow signs
	Type 3 Barricade w/ Road Closed & Detour Left Arrow signs
	Type 3 Barricade w/ Road Closed sign & flashing lights
	Work Area